
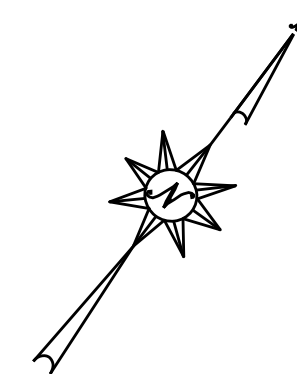


NAME	RADIUS	CURVE LENGTH	CHORD LENGTH	CHORD BEARING	DELTA
4-1	500.00'	21.60'	21.60'	S 64° 22' 03.22" W	2° 28' 31.80" RT
4-2	1,150.00'	154.05'	153.94'	S 61° 46' 03.62" W	7° 40' 31.01" LT

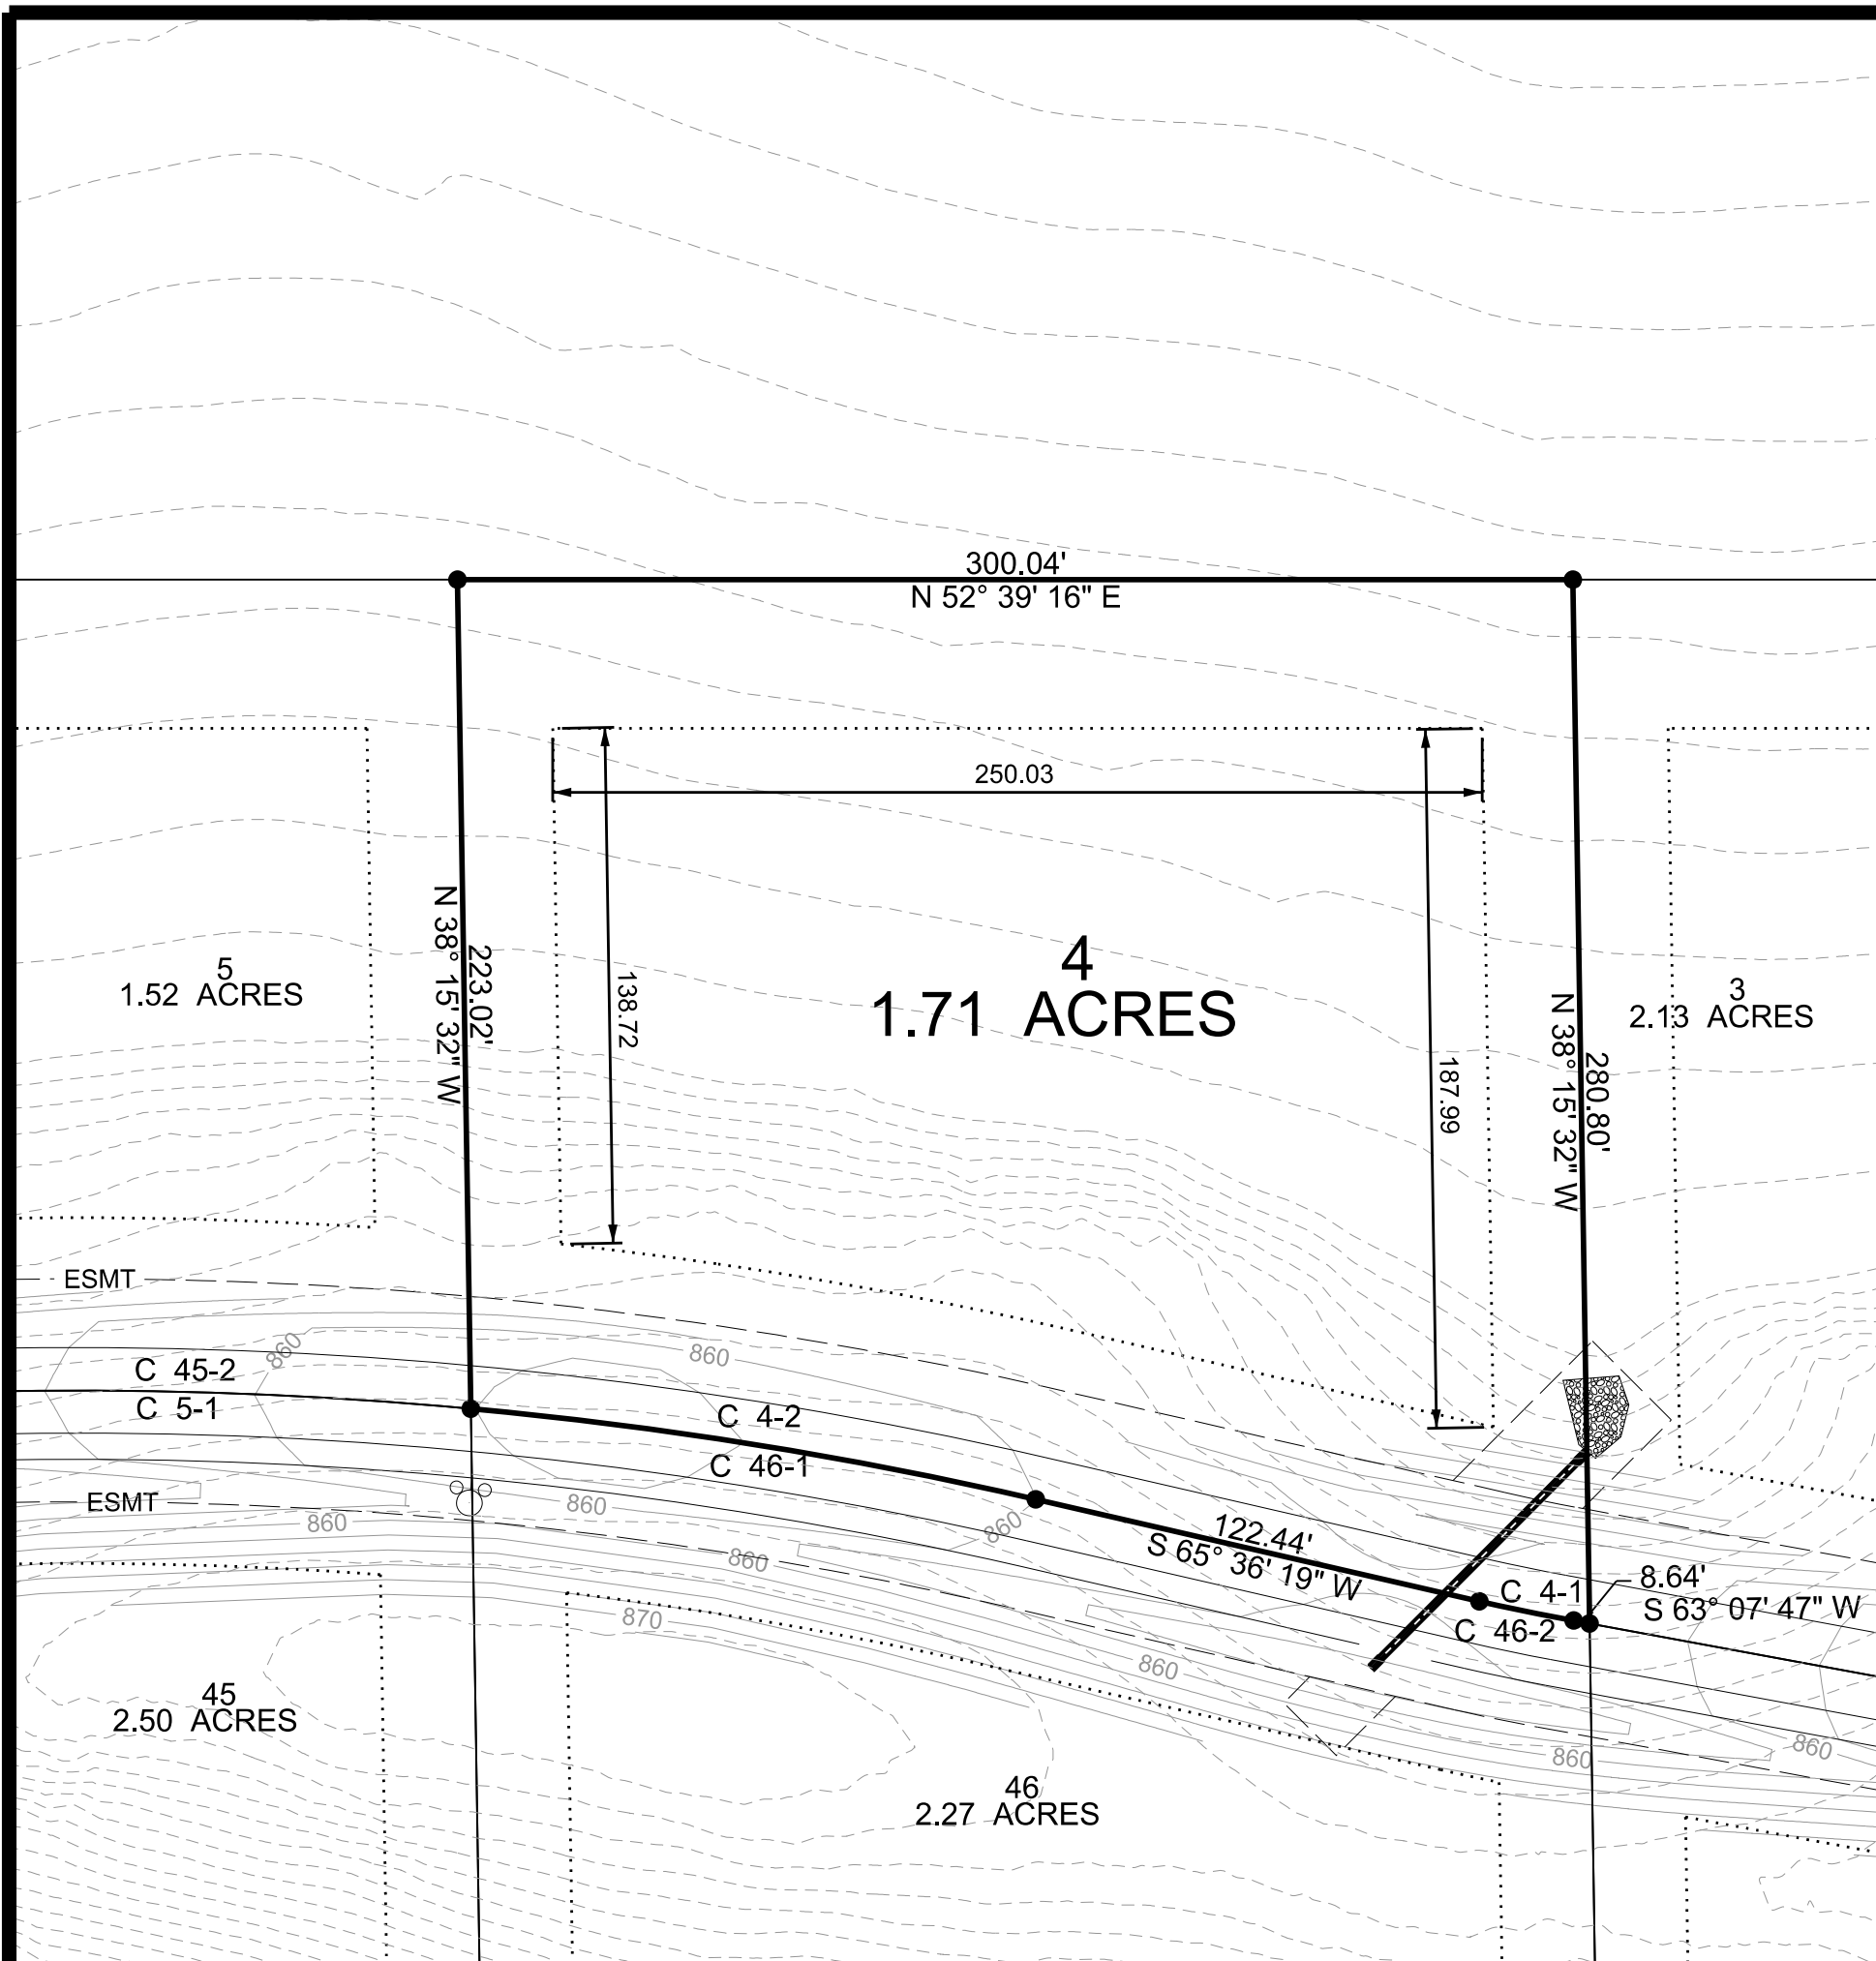

# THE HIGHLANDS

LOT DIMENSIONS AND LAYOUT

LOT No. 4

THE HIGHLANDS  
 5800 FELDSPAR WAY  
 HOOVER, ALABAMA 35244  
 OFFICE (205) 733-9696  
 FAX (205) 733-9697  
 EST. 2016



THE HIGHLANDS

EST • 2016



5800 FELDSPAR WAY  
 HOOVER, ALABAMA 35244  
 OFFICE (205) 733-9696  
 FAX (205) 733-9697

CIVIL / GIS  
 INFRASTRUCTURE  
 ENVIRONMENTAL  
 PLANNING  
 COMMERCIAL  
 RESIDENTIAL