


THE HIGHLANDS

LOT DIMENSIONS AND LAYOUT

LOT No. 41
Phase 1 Sector 3

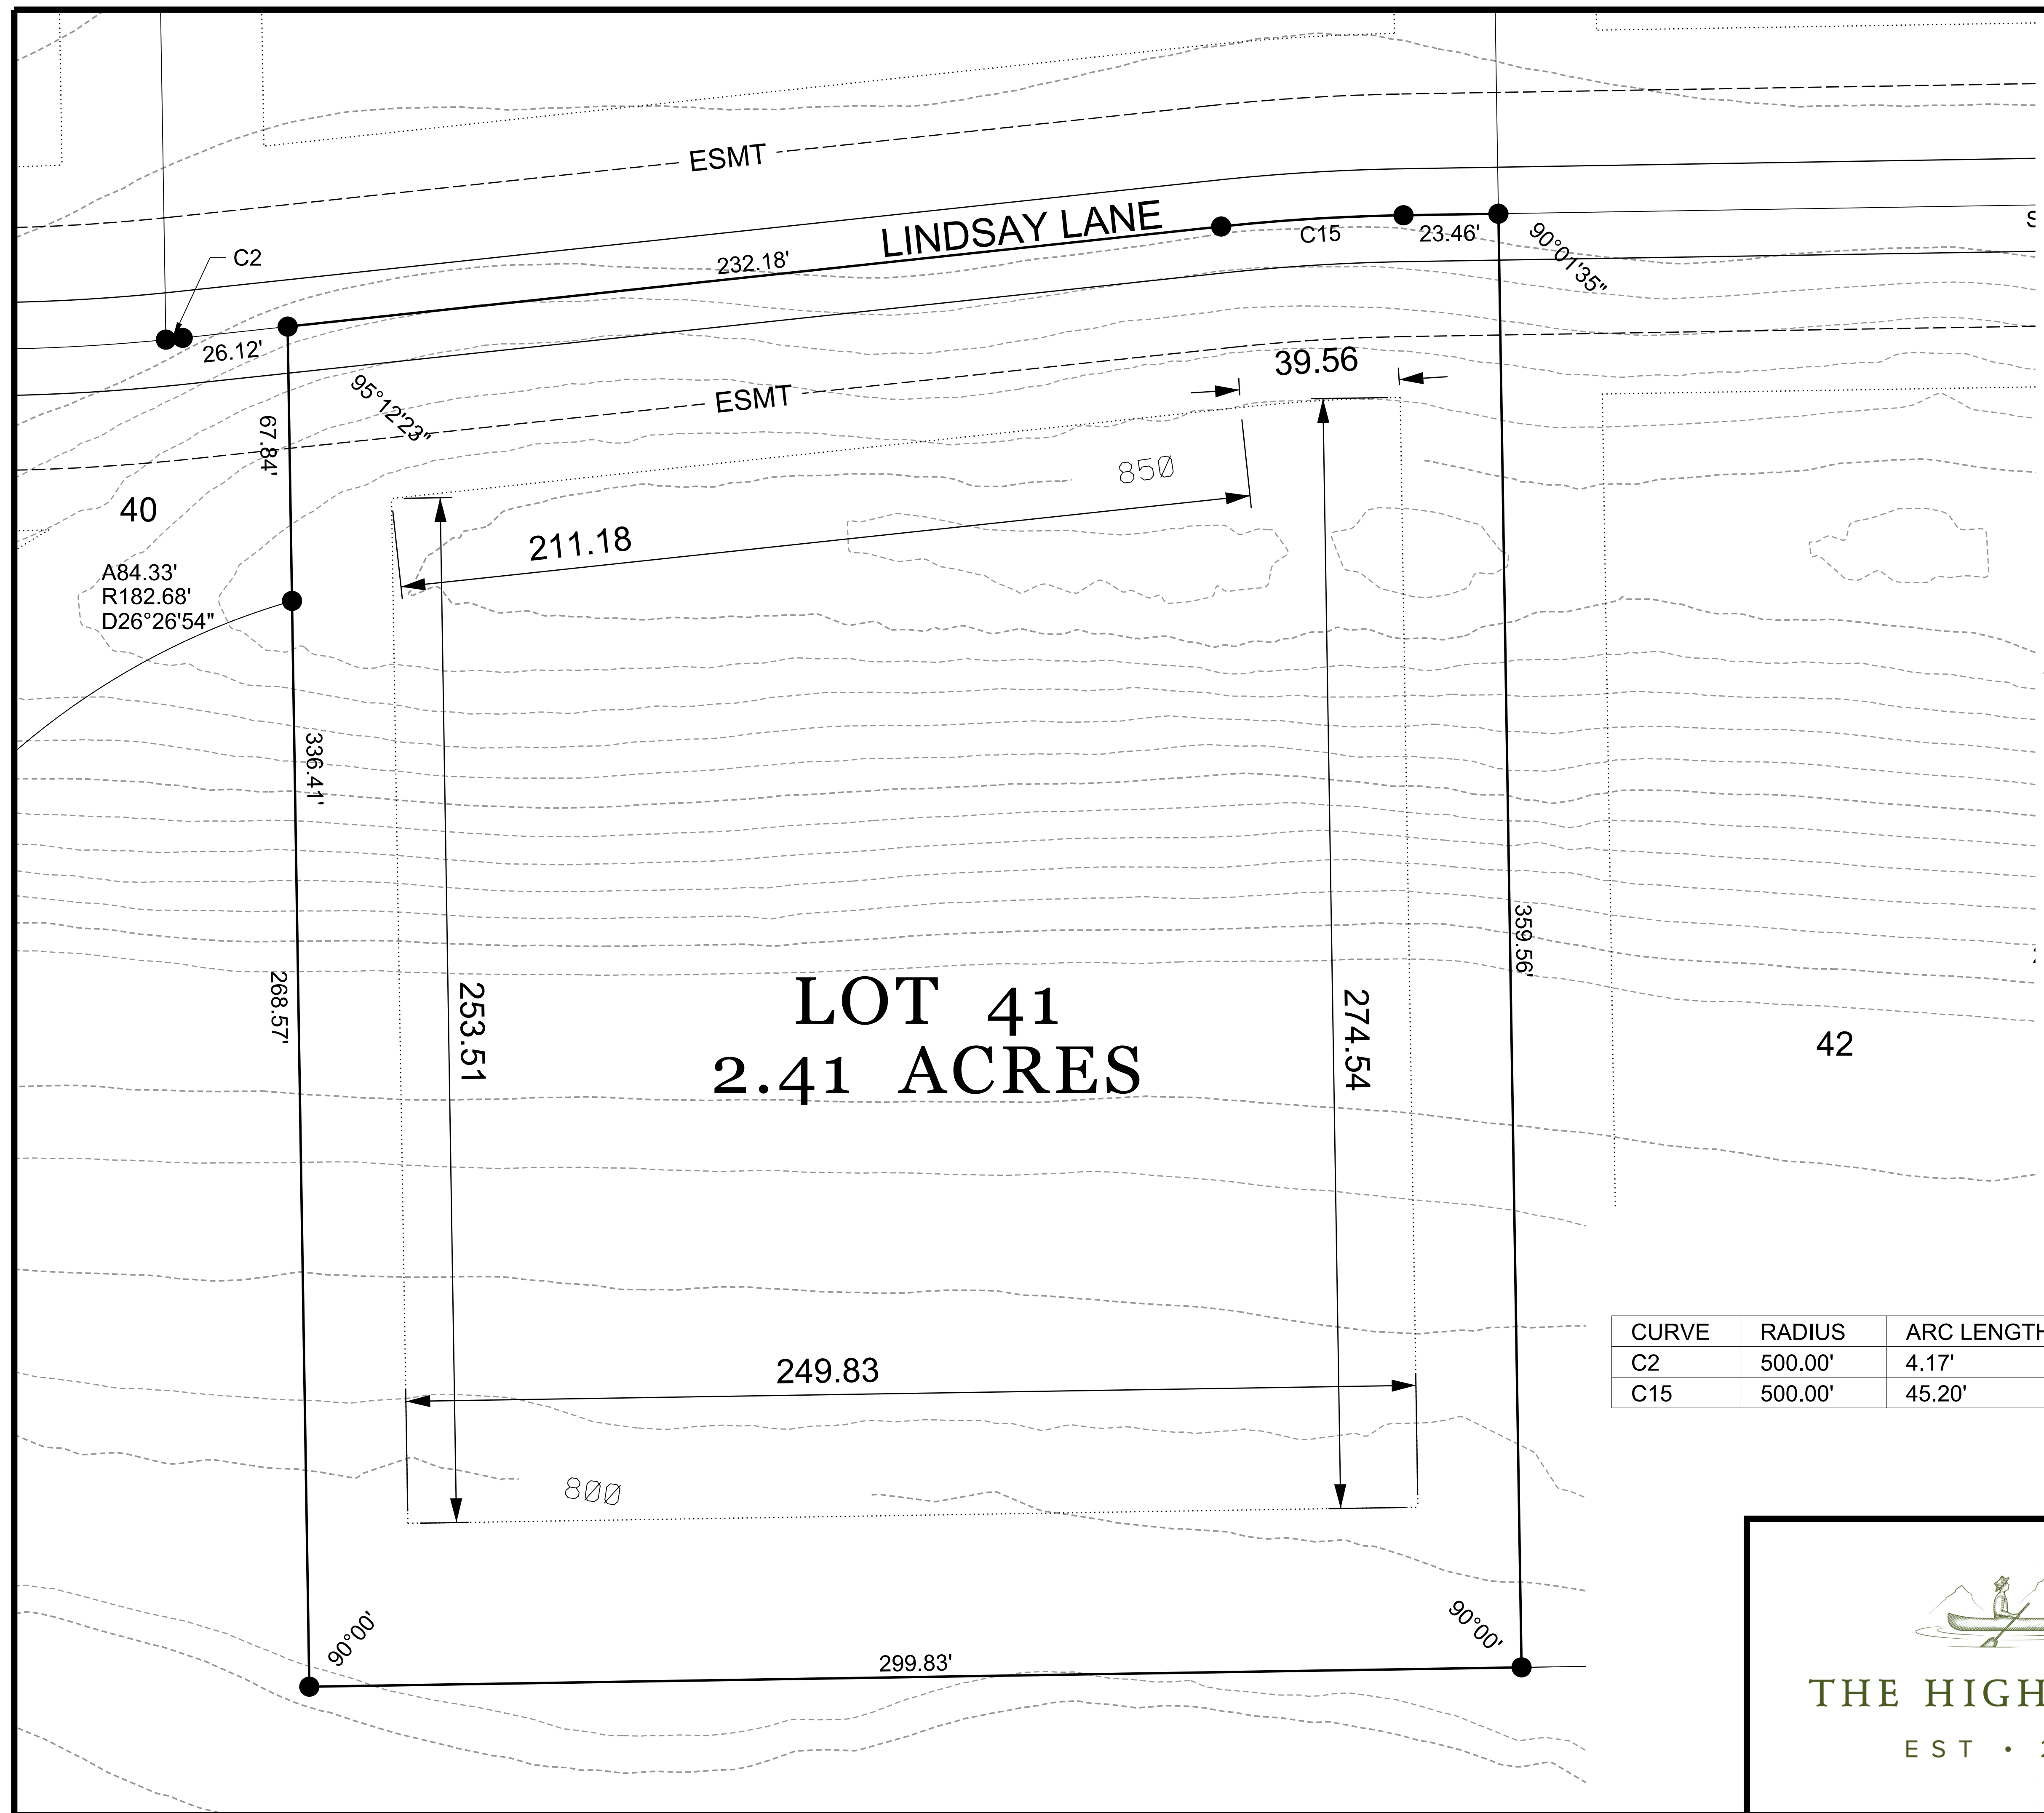

| CURVE | RADIUS | ARC LENGTH | CHORD LENGTH | CHORD BEARING | DELTA ANGLE |
|-------|---------|------------|--------------|---------------|-------------|
| C2 | 500.00' | 4.17' | 4.17' | N 46°46'26" E | 0°28'42" |
| C15 | 500.00' | 45.20' | 45.19' | S 49°07'28" W | 5°10'48" |

THE HIGHLANDS
EST • 2016

INSITE
ENGINEERING

CIVIL / GIS
INFRASTRUCTURE
ENVIRONMENTAL
PLANNING
COMMERCIAL
RESIDENTIAL

5800 FELDSPAR WAY
HOOVER, ALABAMA 35244
OFFICE (205) 733-9696
FAX (205) 733-9697

THIS DRAWING AND ALL INFORMATION CONTAINED HEREIN ARE THE PROPERTY OF INSITE ENGINEERING, LLC. NO PART OF THIS DRAWING OR INFORMATION IS TO BE REPRODUCED OR TRANSMITTED IN ANY FORM OR BY ANY MEANS, ELECTRONIC OR MECHANICAL, INCLUDING PHOTOCOPYING, RECORDING, OR BY ANY INFORMATION STORAGE AND RETRIEVAL SYSTEM, WITHOUT THE WRITTEN PERMISSION OF INSITE ENGINEERING, LLC.