
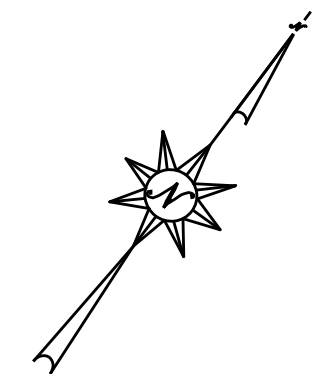


NAME	RADIUS	CURVE LENGTH	CHORD LENGTH	CHORD BEARING	DELTA
5-1	1,150.00'	166.93'	166.78'	S 53° 46' 18.18" W	8° 18' 59.86" LT
5-2	500.00'	18.34'	18.33'	S 50° 39' 50.31" W	2° 06' 04.11" RT

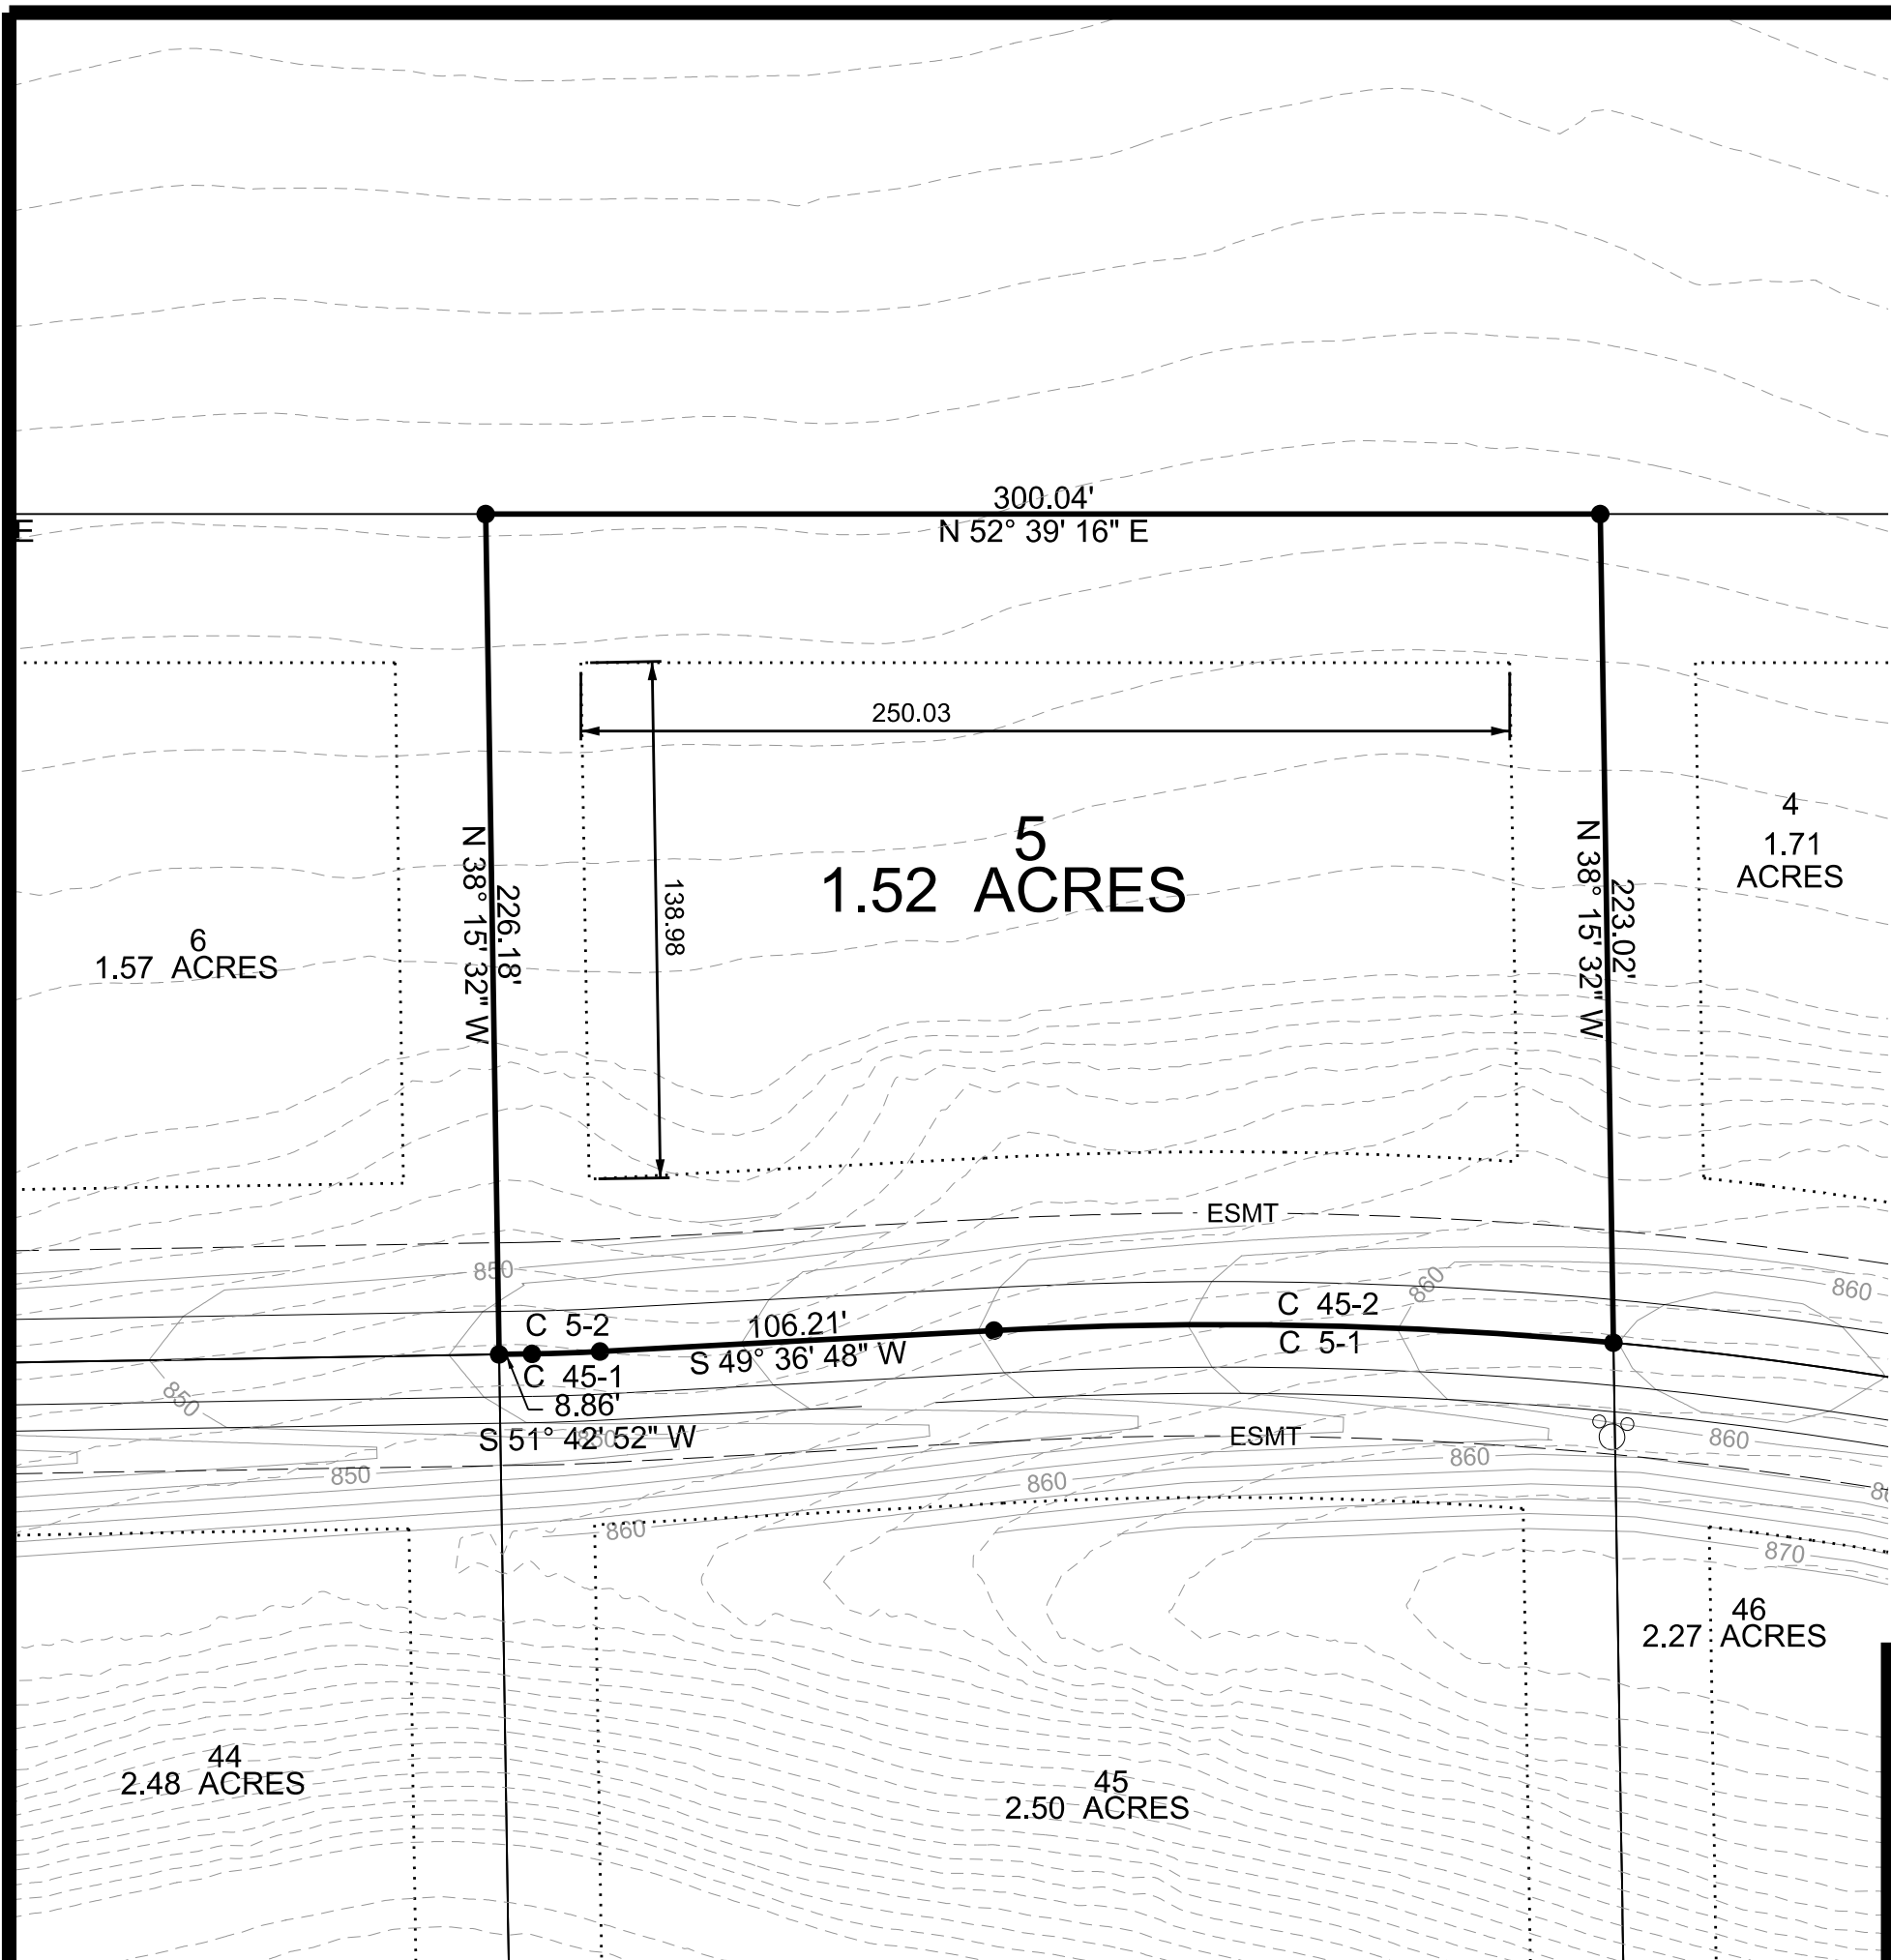

THE HIGHLANDS

LOT DIMENSIONS AND LAYOUT

LOT No. 5



THE HIGHLANDS

EST • 2016



5800 FELDSPAR WAY
 HOOVER, ALABAMA 35244
 OFFICE (205) 733-9696
 FAX (205) 733-9697

CIVIL / GIS
 INFRASTRUCTURE
 ENVIRONMENTAL
 PLANNING
 COMMERCIAL
 RESIDENTIAL

THE HIGHLANDS IS A TRADEMARK OF THE HIGHLANDS DEVELOPMENT, LLC.
 ALL RIGHTS RESERVED. © 2016.