



CURVE	RADIUS	ARC LENGTH	CHORD LENGTH	CHORD BEARING	DELTA ANGLE
C2	500.00'	4.17'	4.17'	N 46°46'26" E	0°28'42"
C3	500.00'	99.16'	99.00'	N 52°41'41" E	11°21'48"
C15	500.00'	45.20'	45.19'	S 49°07'28" W	5°10'46"

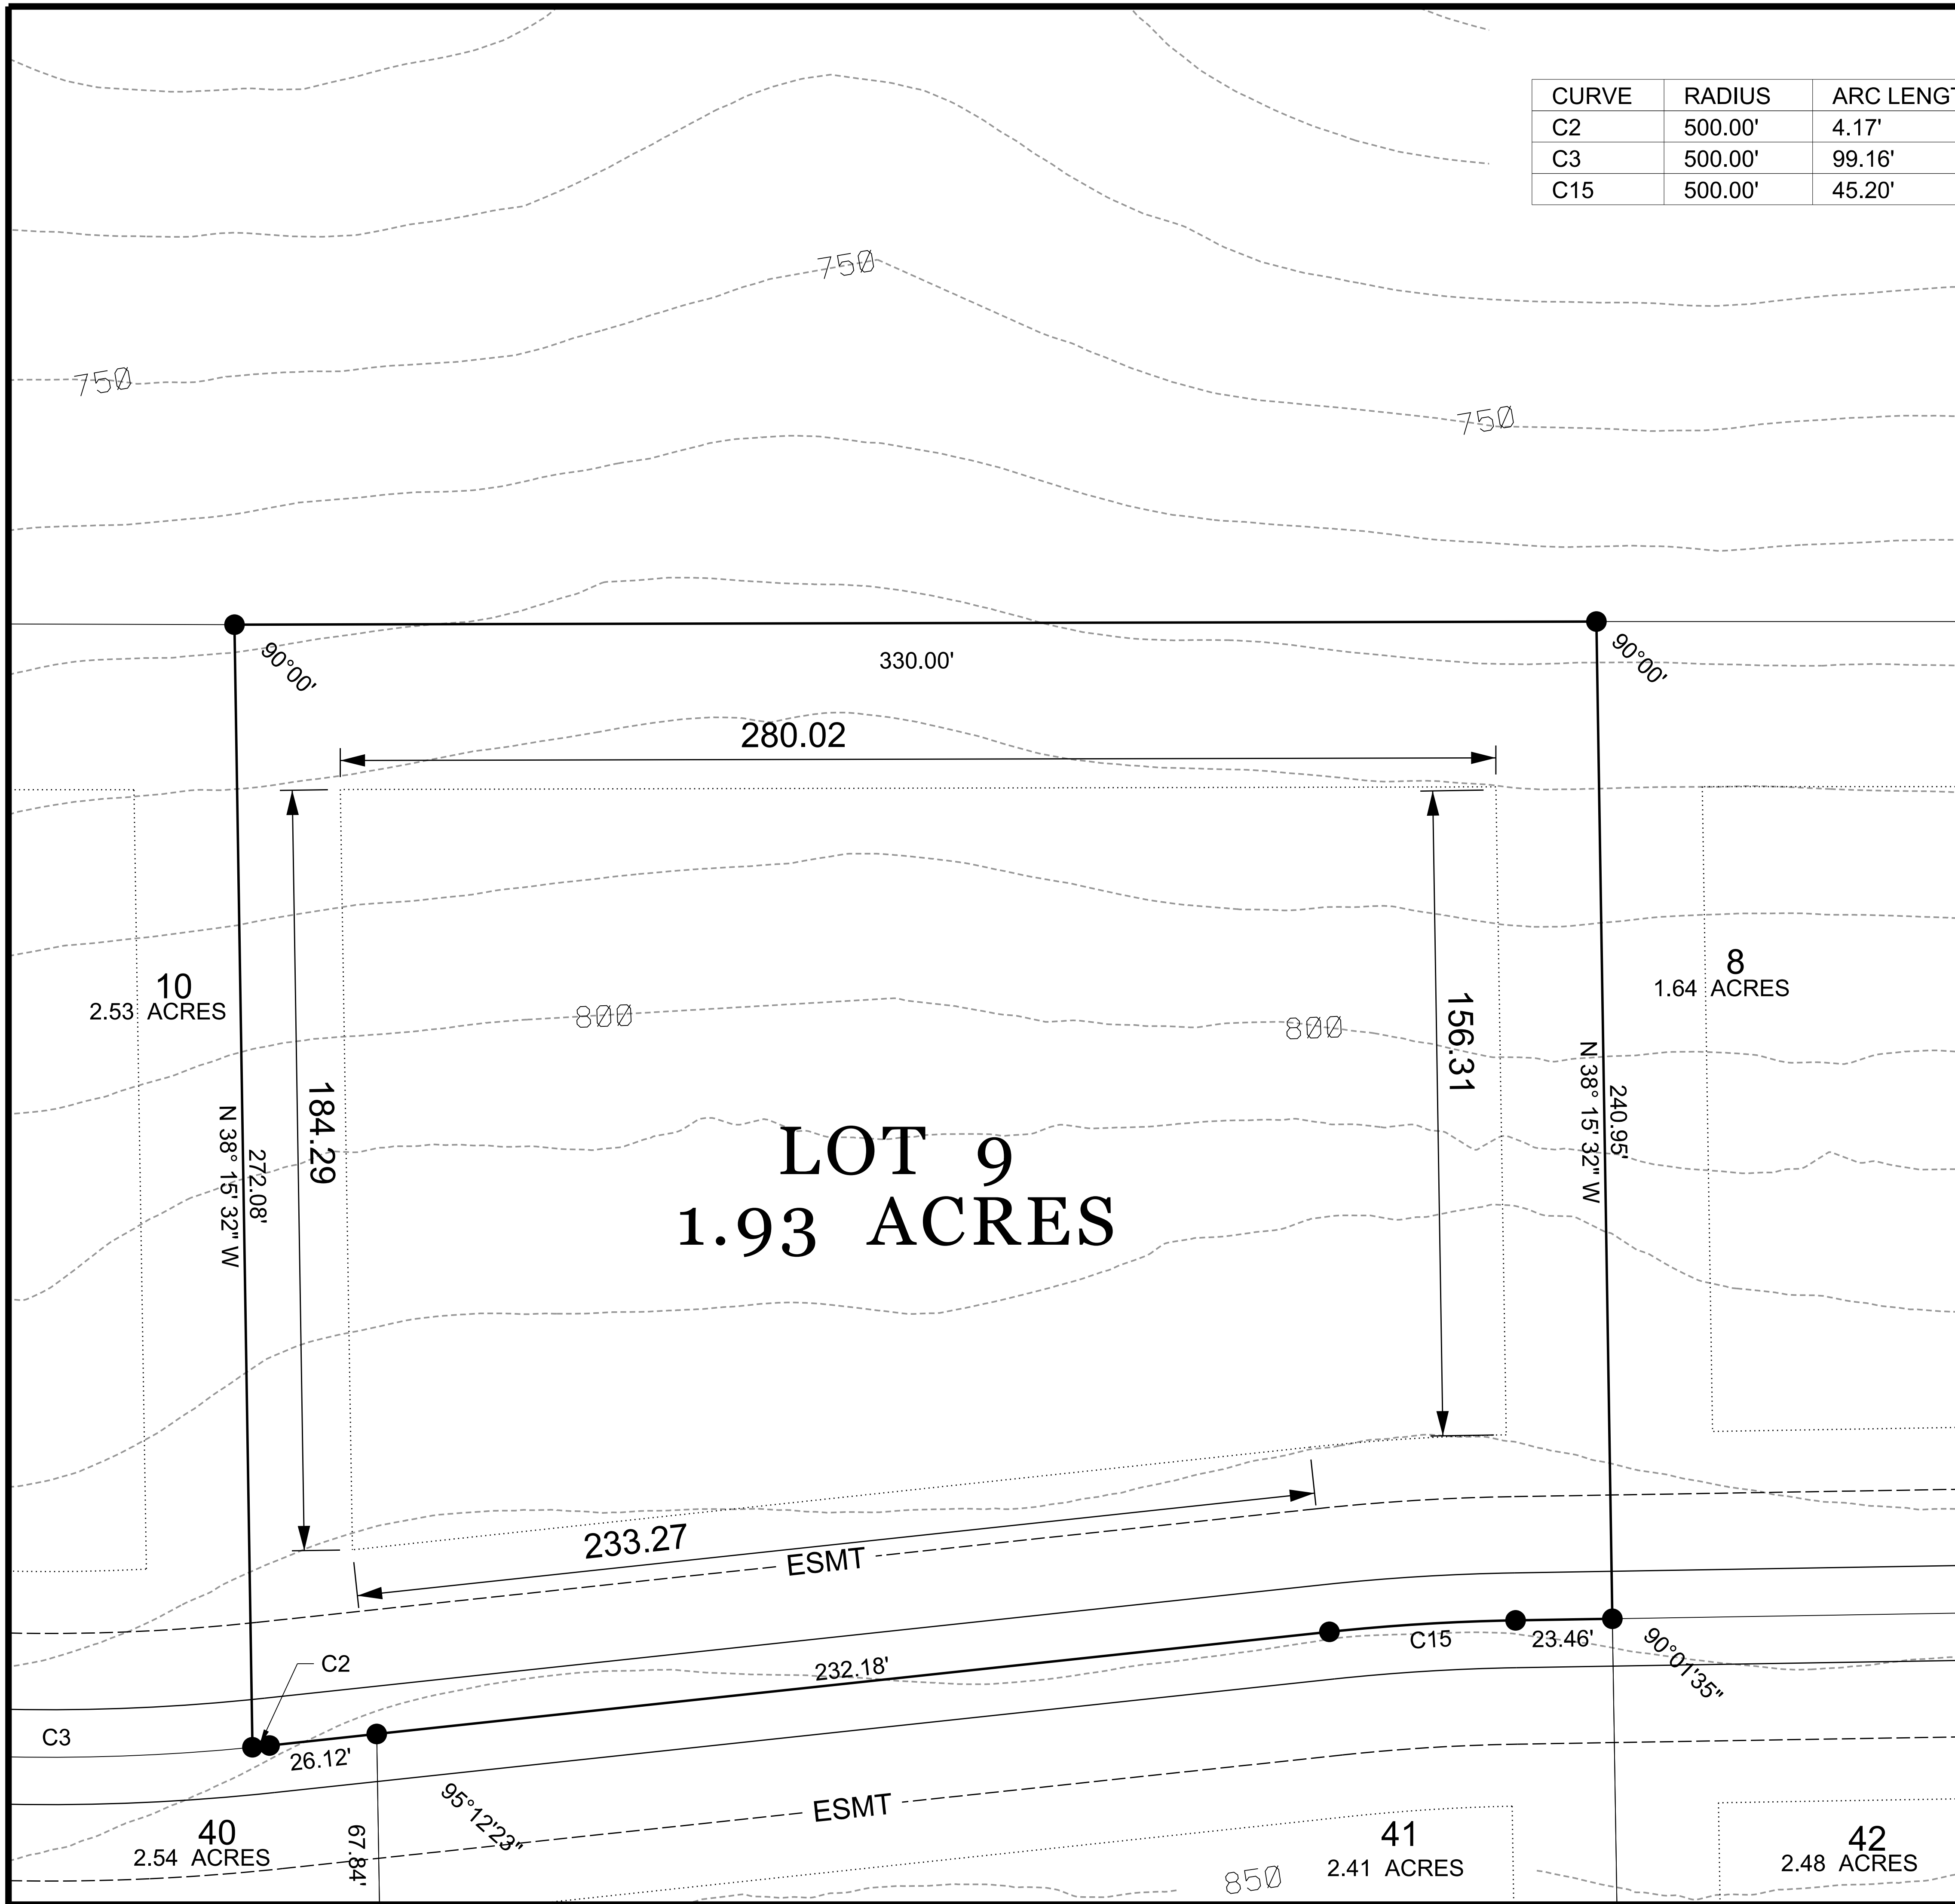

THE HIGHLANDS


LOT DIMENSIONS AND LAYOUT

LOT No. 9
Phase 1 Sector 3

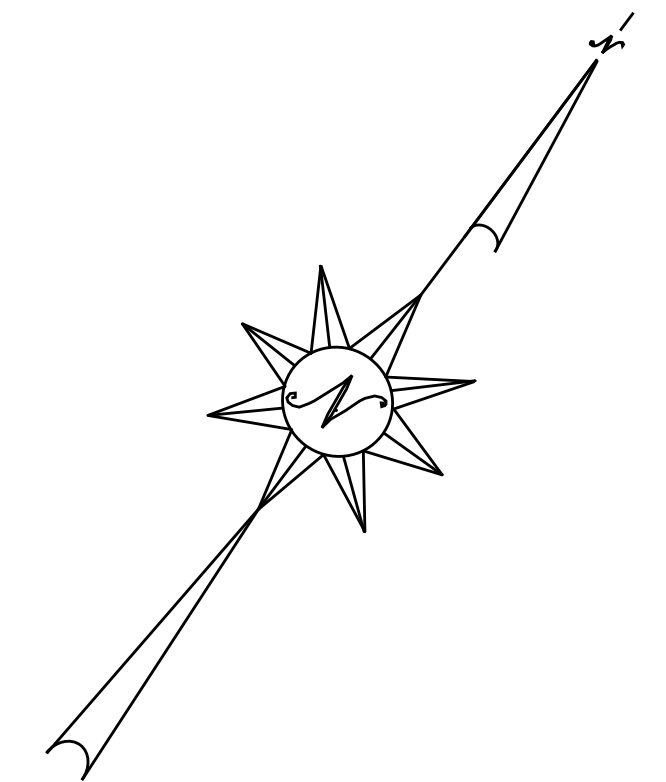

THE HIGHLANDS

EST • 2016

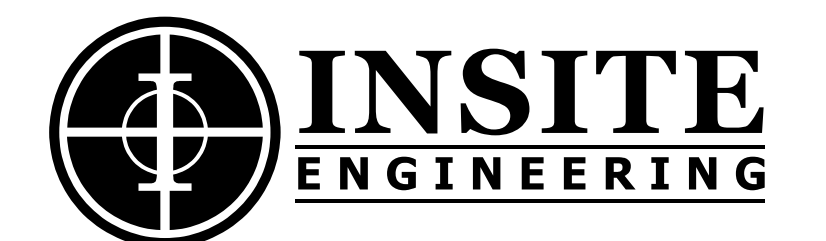

5800 FELDSPAR WAY
HOOVER, ALABAMA 35244
OFFICE (205) 733-9696
FAX (205) 733-9697

CIVIL / GIS
INFRASTRUCTURE
ENVIRONMENTAL
PLANNING
COMMERCIAL
RESIDENTIAL

THIS DRAWING AND THE DESIGN THEREON IS THE PROPERTY OF INSITE ENGINEERING, LLC. NO PART OF THIS DRAWING OR DESIGN MAY BE REPRODUCED OR TRANSMITTED IN ANY FORM OR BY ANY MEANS, ELECTRONIC OR MECHANICAL, WITHOUT THE WRITTEN PERMISSION OF INSITE ENGINEERING, LLC. COPYRIGHT © 2017, INSITE ENGINEERING, LLC.